




INTERNATIONAL STYLE RESIDENTIAL DESIGN

DESIGN CONCEPT

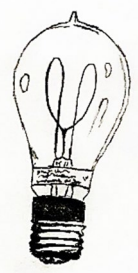


Lightbulbs are a perfect example of inventiveness and creativity, which is a big part of being an architect like Eddy. The warm light conveys positive energy and happiness, which is great for an older couple like Gail and Eddy. The glass bulb and metal screw connect to their favorite style, International at the turn of the century.

SCHEMATIC DESIGN;

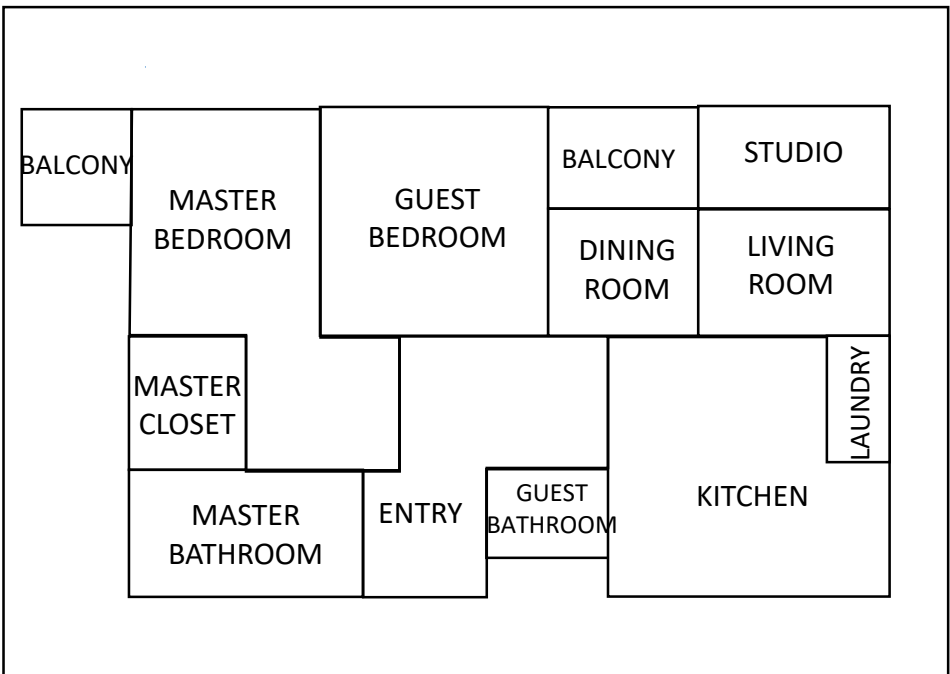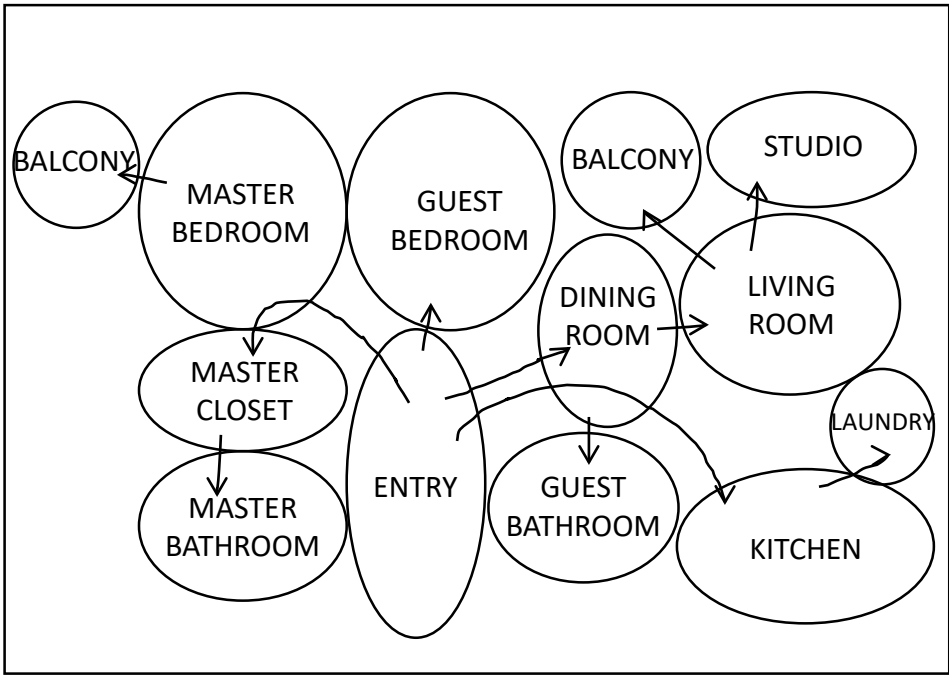

FLOOR PLAN

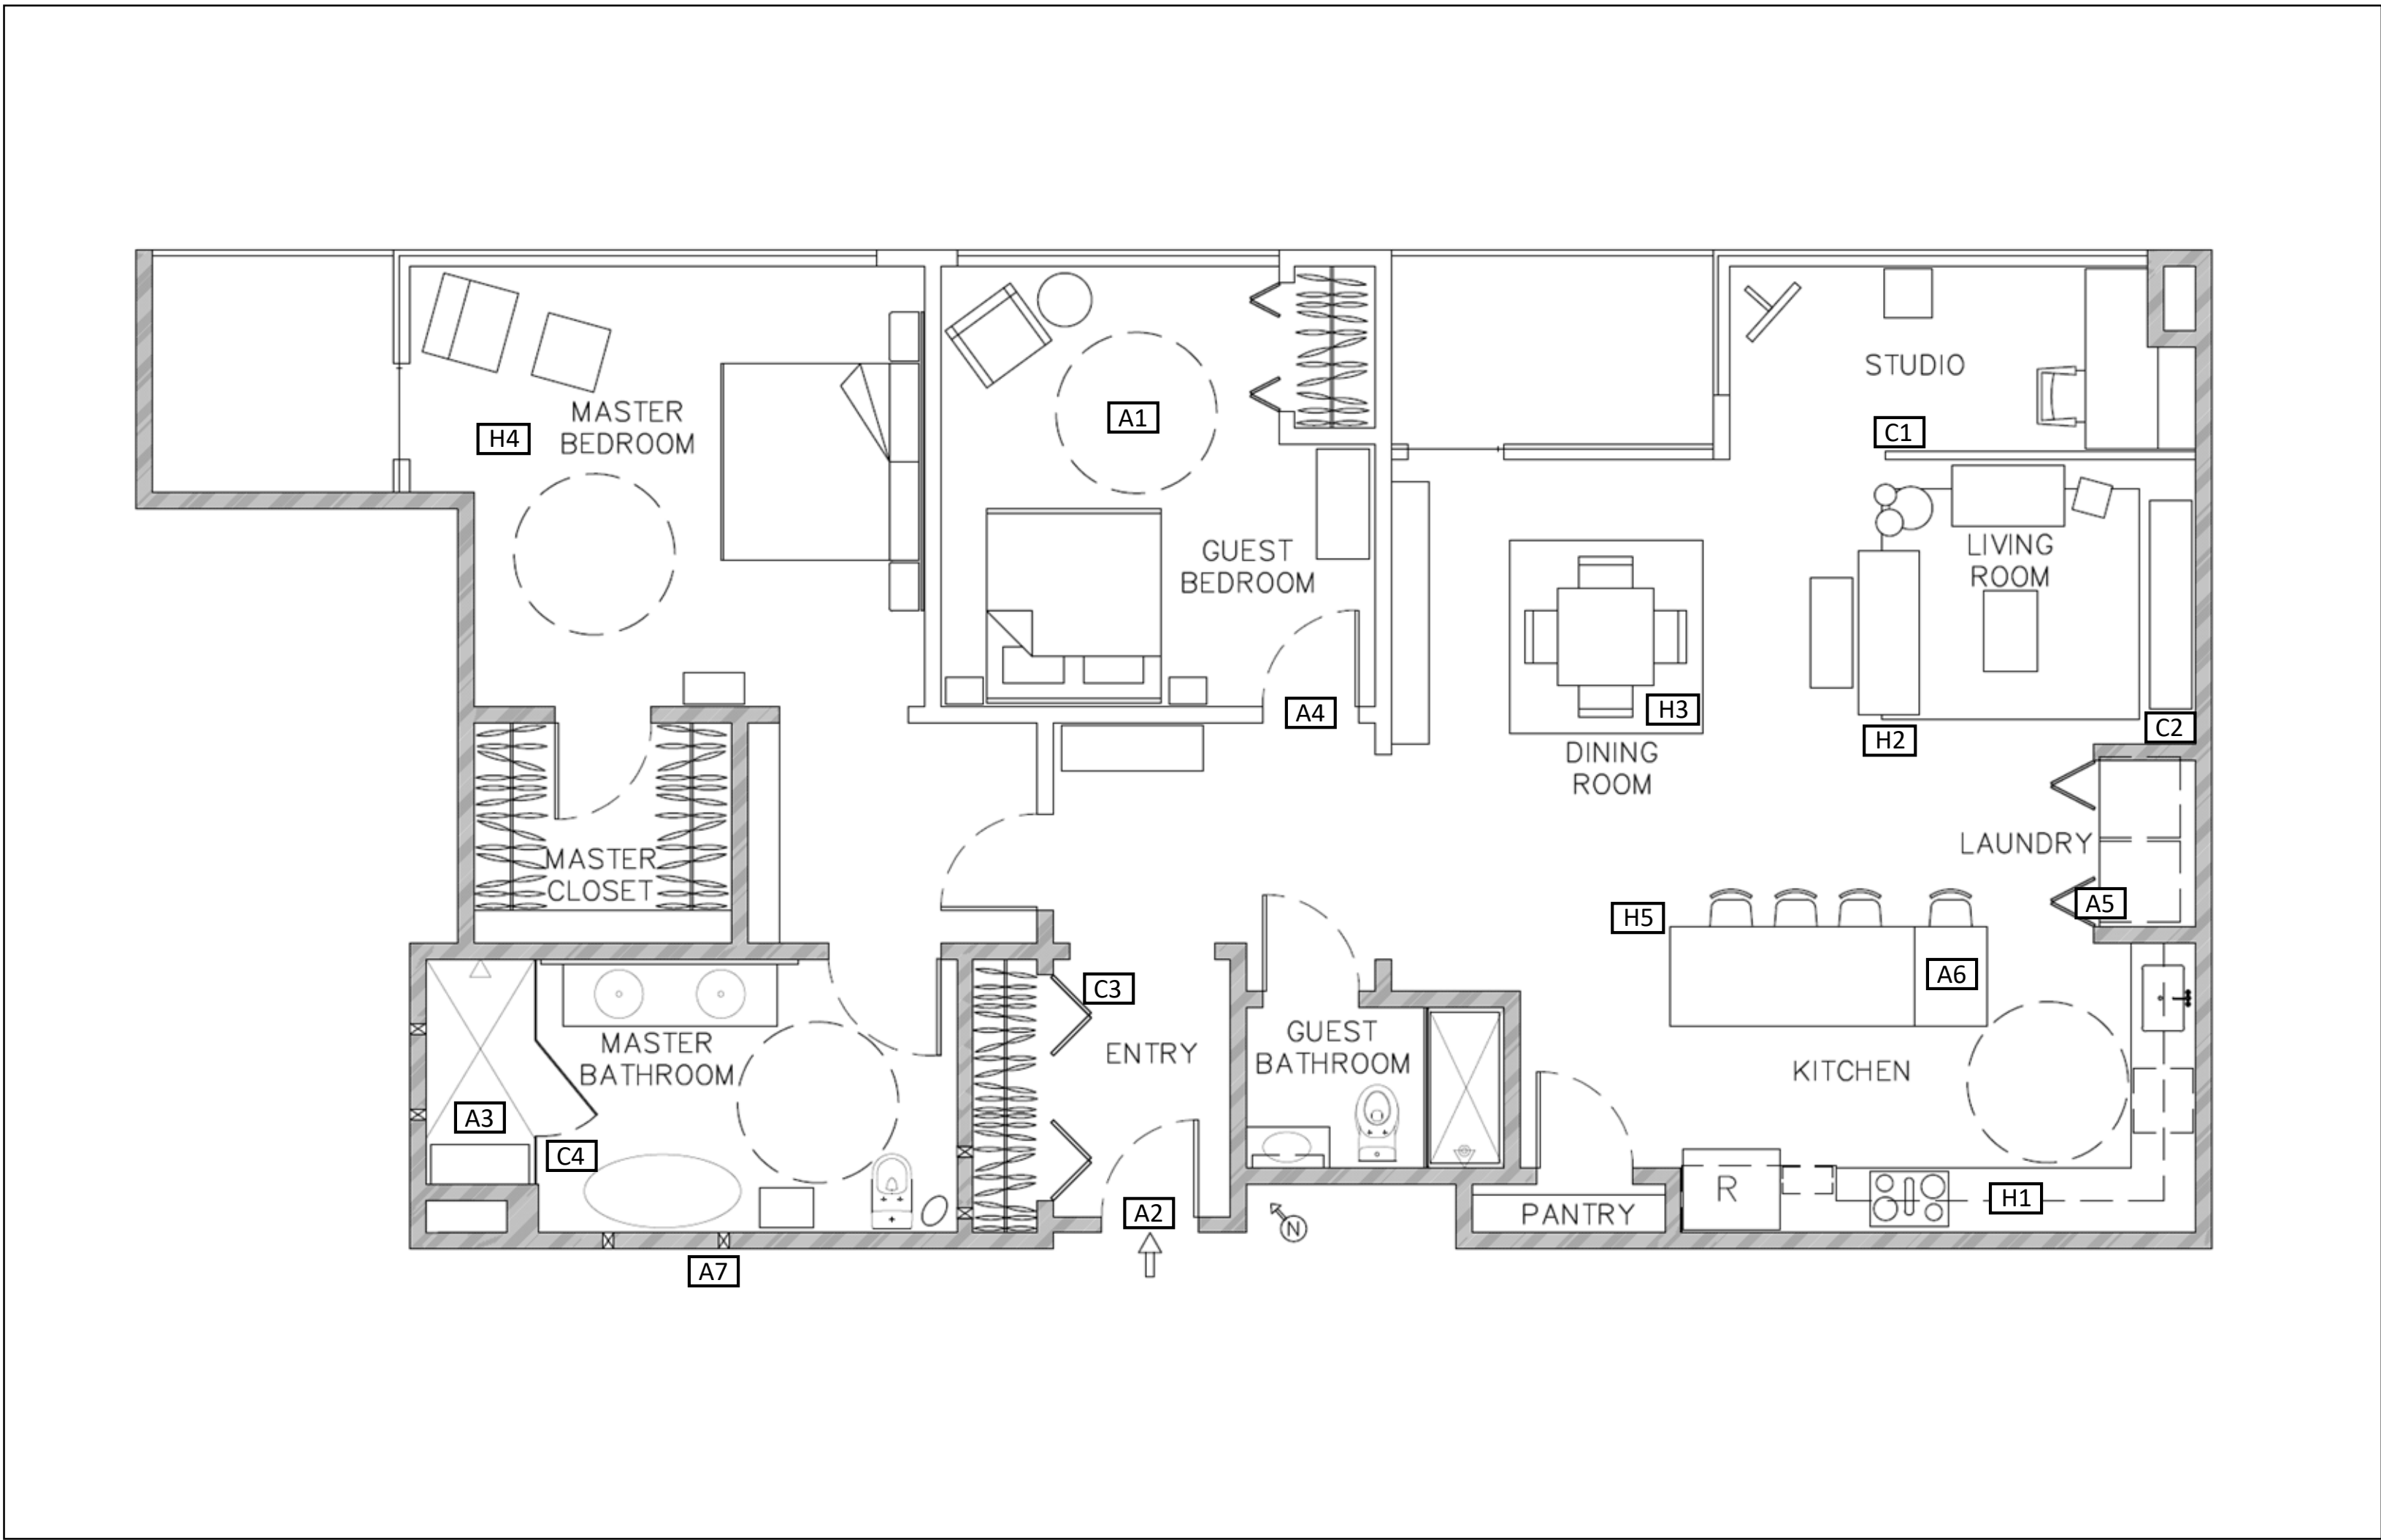

FLOOR PLAN SCALE: 1/4" = 1'-0"

KEY

AGING IN PLACE:

- A1 5' TURNING RADIUS
- A2 NO STEP ENTRANCE
- A3 ROLL-IN SHOWER WITH BENCH
- A4 3' DOORWAYS
- A5 FRONT LOADING LAUNDRY
- A6 LOWERED ISLAND COUNTER
- A7 STUDS FOR GRAB BARS


CONCEPT DESIGN:

- C1 METAL & GLASS GRID DIVIDER
- C2 METAL & GLASS GRID CABINETS
- C3 GLASS BIFOLD DOORS
- C4 GLASS SHOWER DOORS


HISTORICAL CONTEXT:

- H1 WHITE CABINETS & COUNTERTOPS
- H2 LEATHER COUCHES
- H3 MARCEL BREUR CESCA SIDE CHAIR
- H4 MIES VAN DER ROHE BARCELONA CHAIR
- H5 TUBULAR STEEL CHAIR

INTERNATIONAL STYLE RESIDENTIAL DESIGN

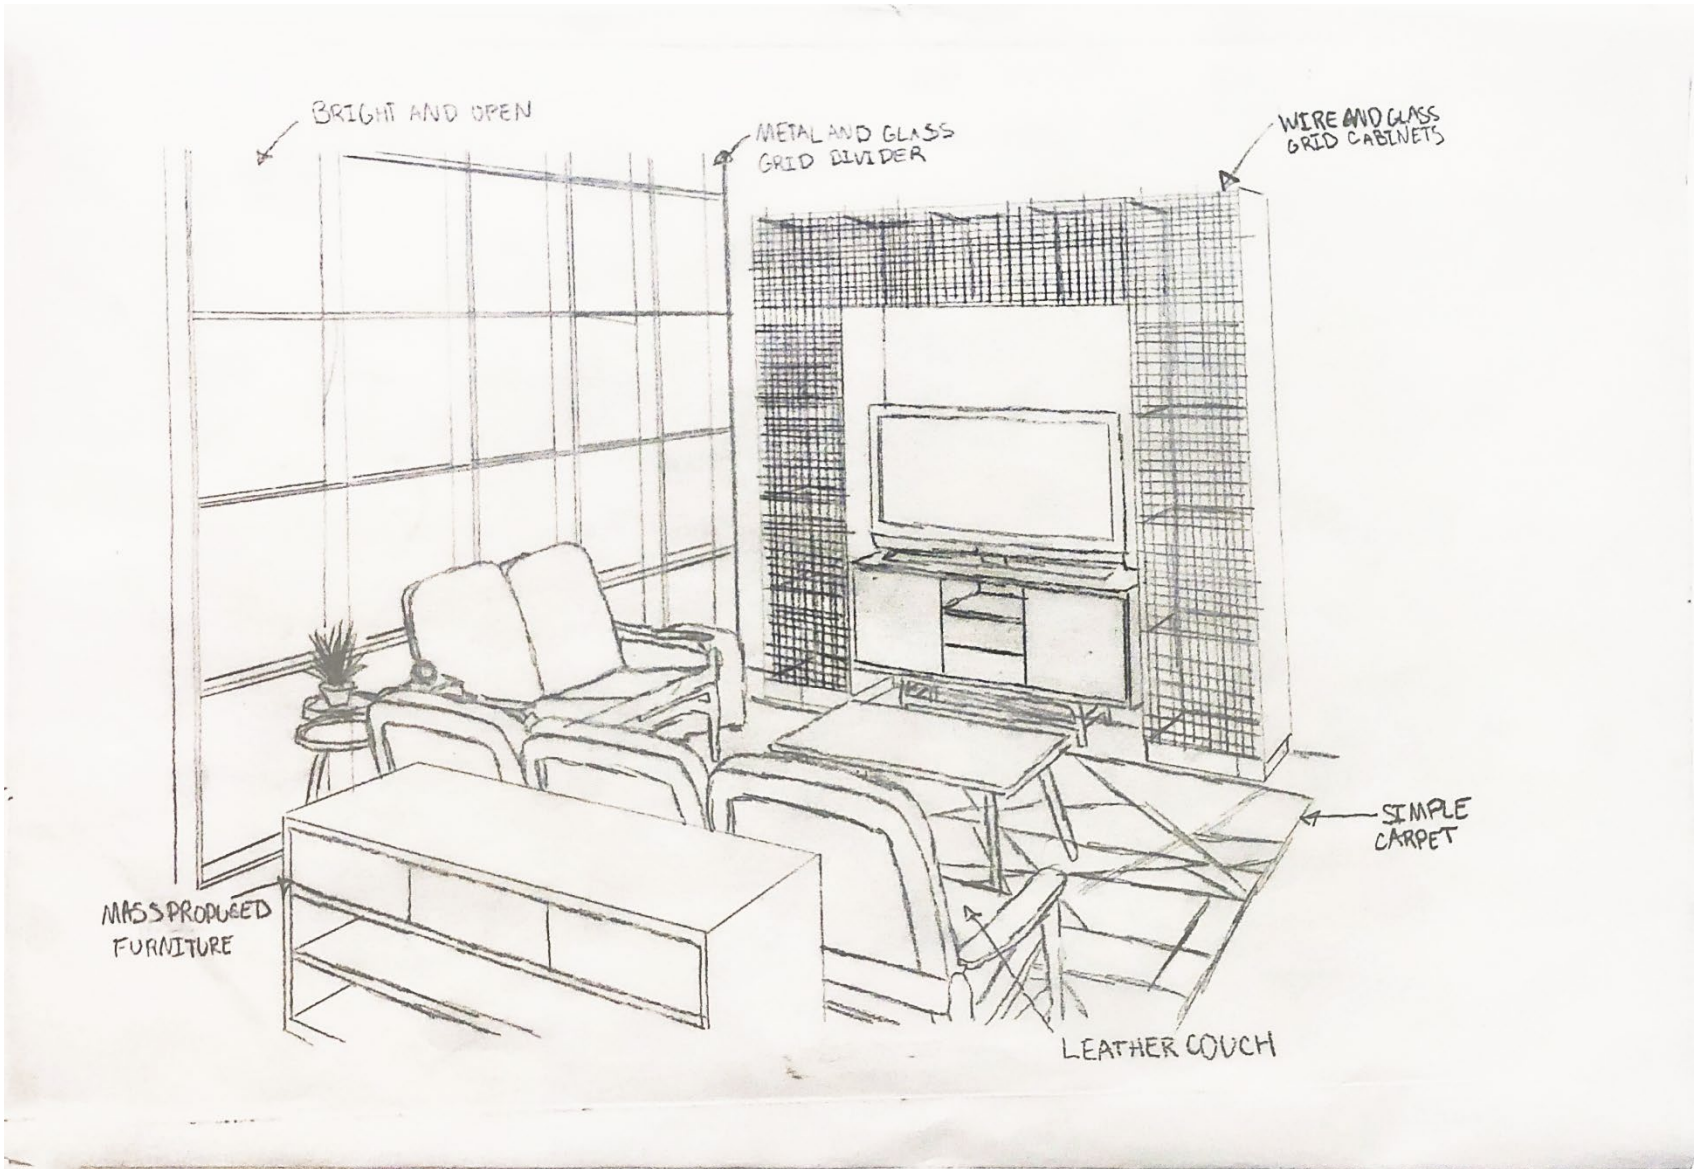

SKETCH OF: LIVING ROOM

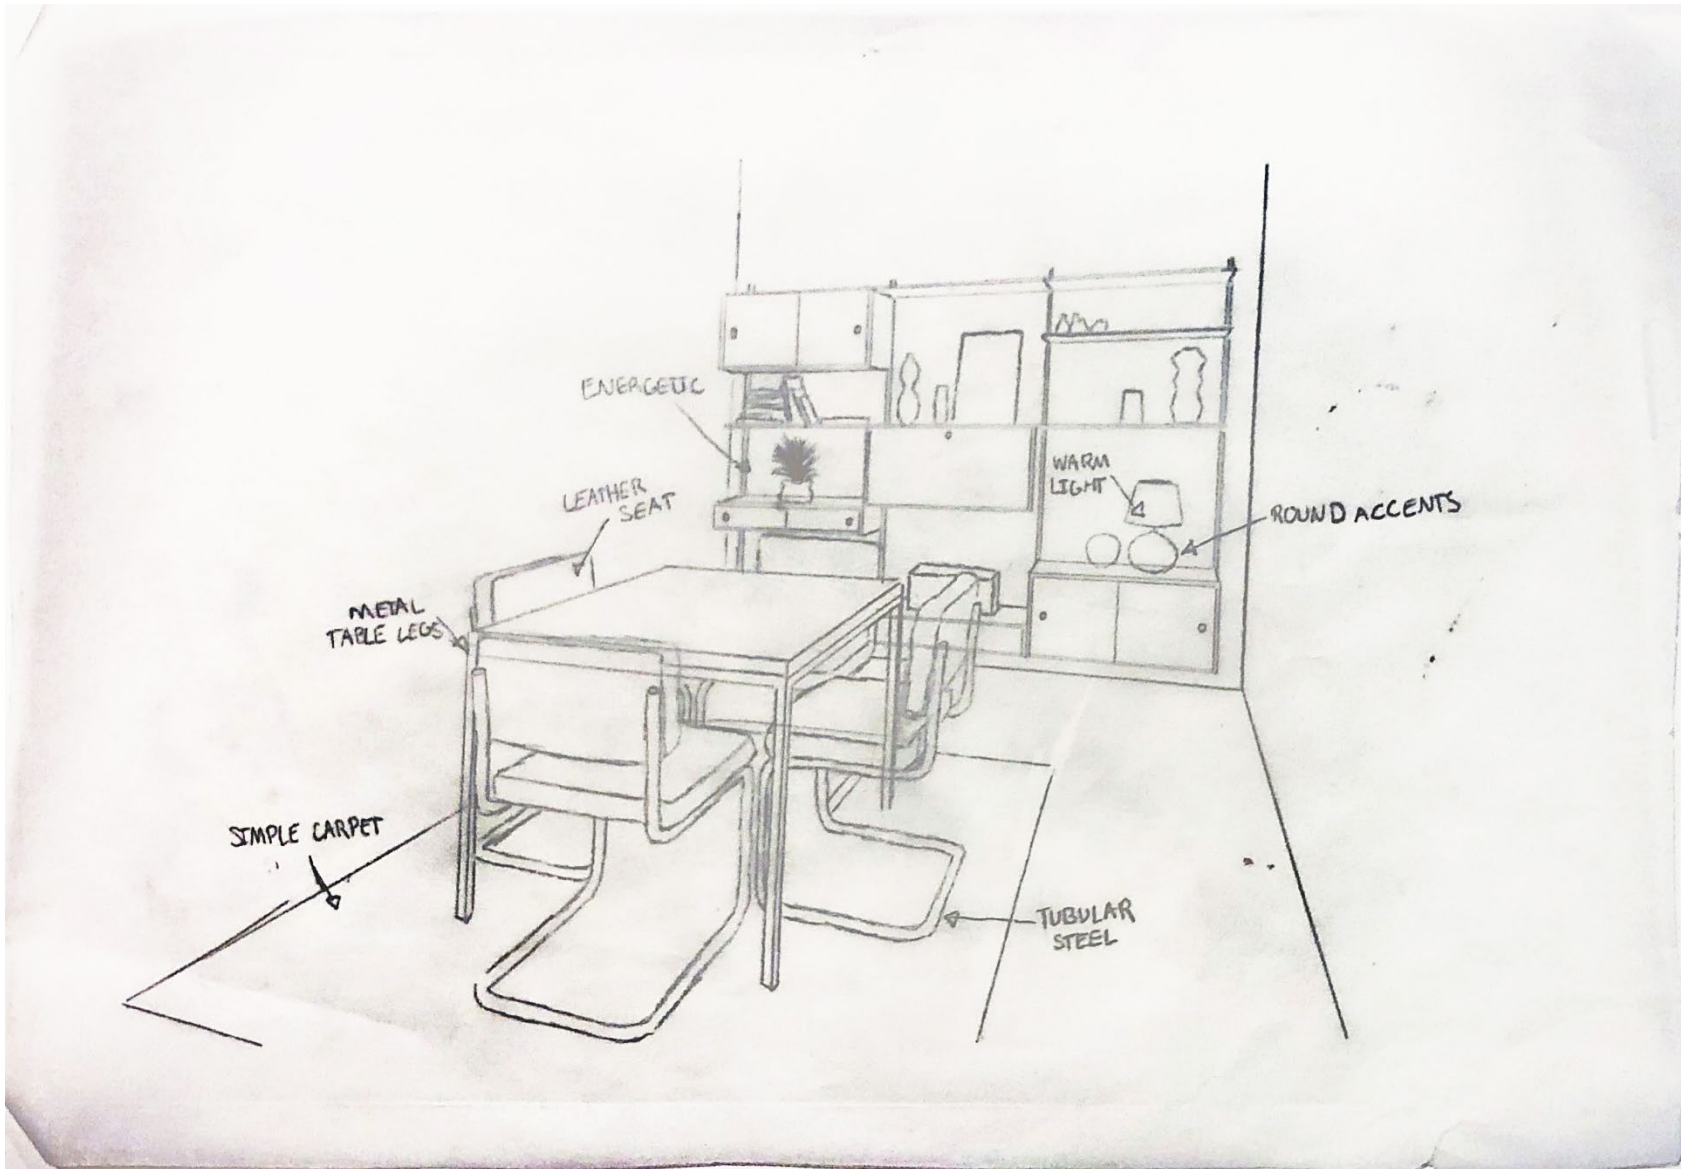

SKETCH OF: DINING ROOM




VIEW OF KITCHEN



VIEW OF MASTER BATHROOM

INTERNATIONAL STYLE RESIDENTIAL DESIGN

ENLARGED PLAN OF MASTER BATHROOM

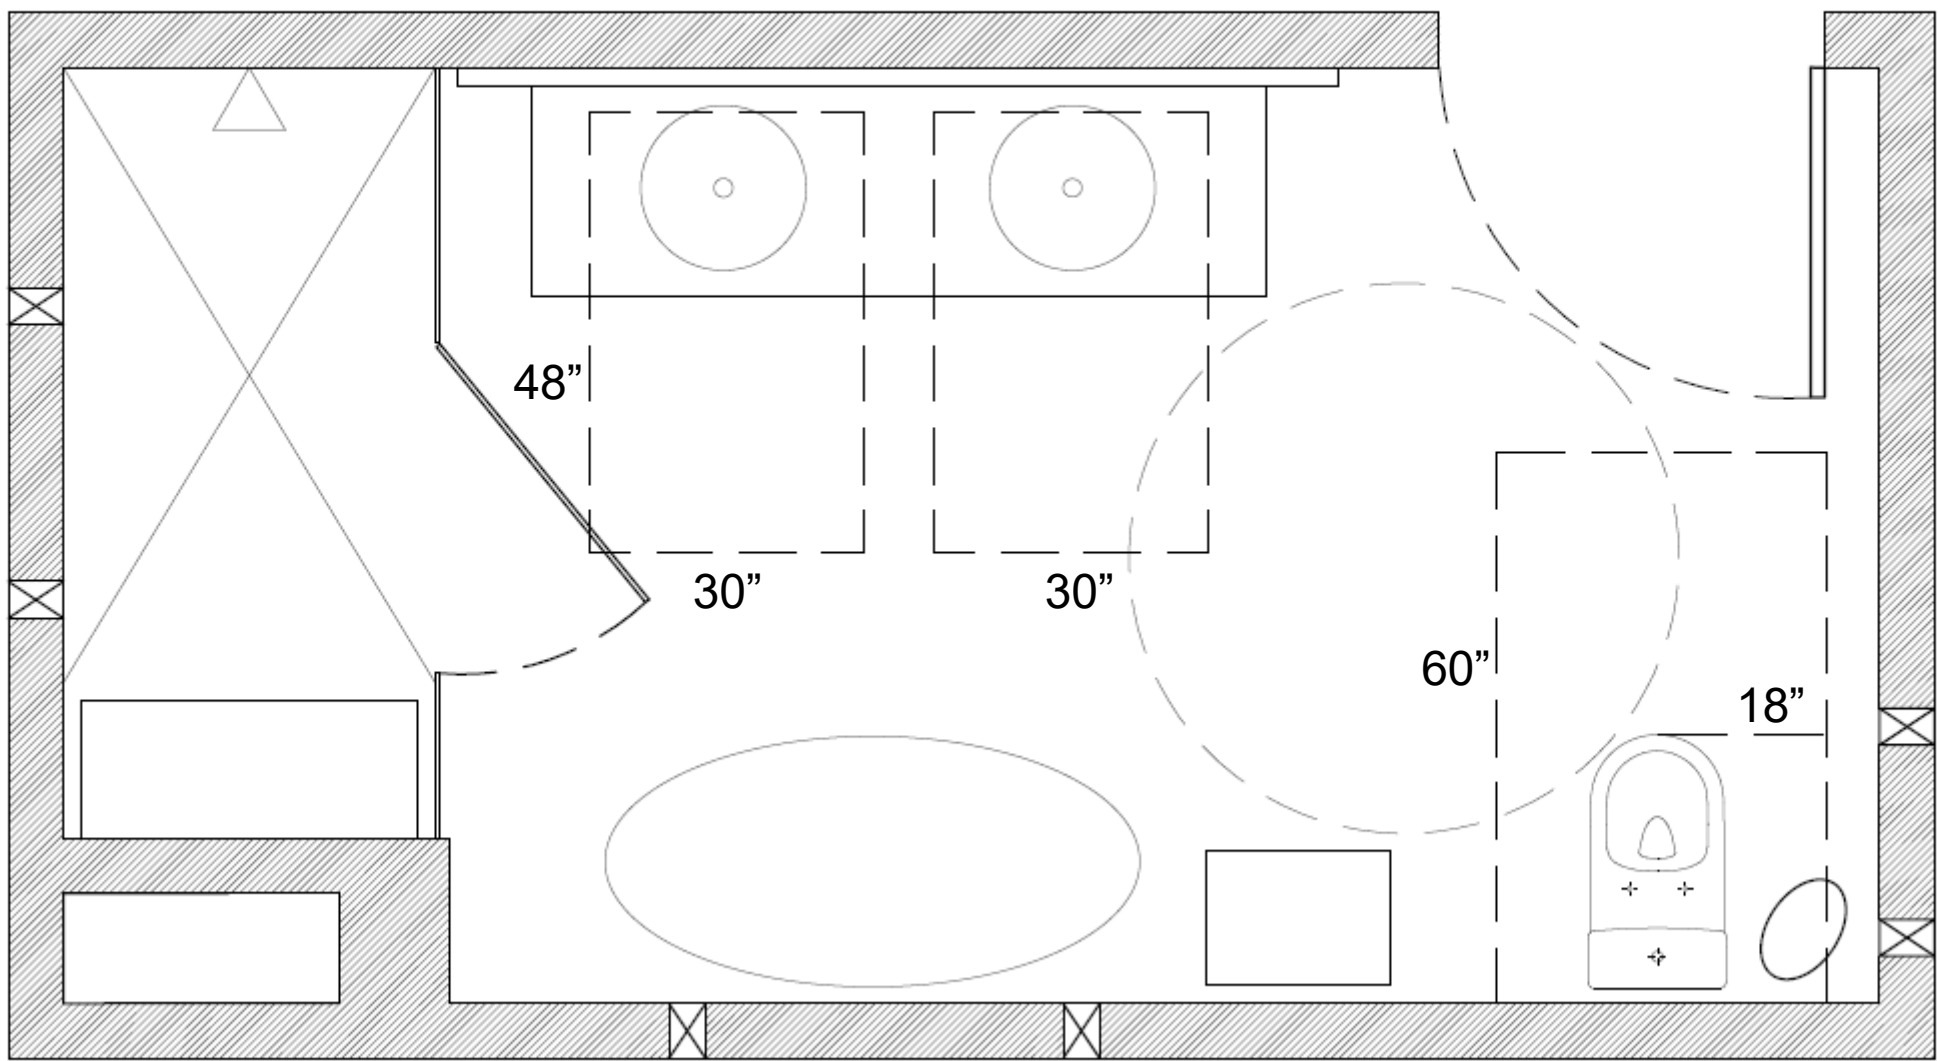

FLOOR PLAN SCALE: 1/2" = 1'-0"


KITCHEN FINISHES




HAMPTON BAY EDGELEY ASSEMBLED 30X34.5X23.75 IN. FULL HEIGHT DOOR BASE KITCHEN CABINET IN WHITE



LIBERTY INCLINATION 2 IN. TO 8-13/16 IN. (51 MM TO 224 MM) MATTE BLACK ADJUSTABLE DRAWER PULL

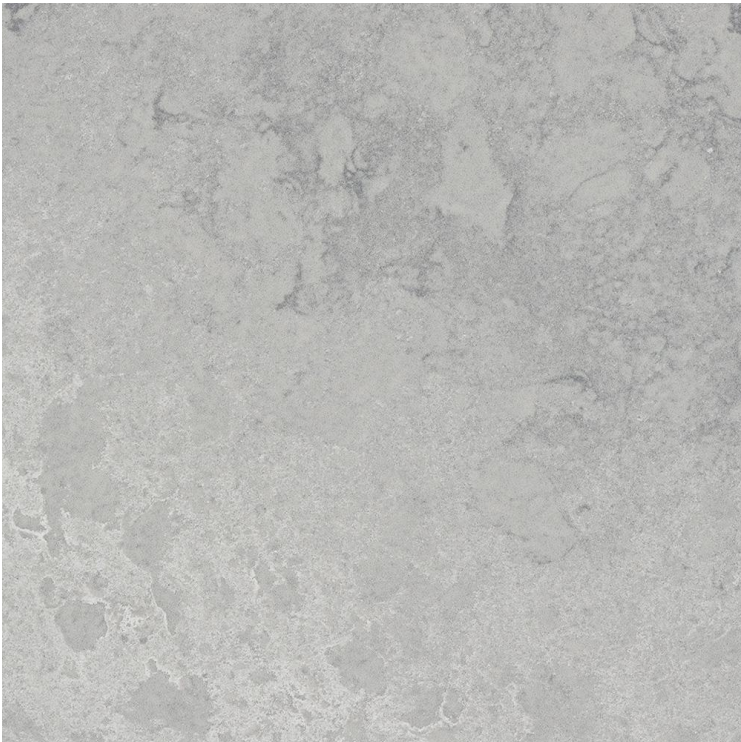

CAESARSTONE QUARTZ COUNTERTOP IN AIRY CONCRETE WITH ROUGH FINISH

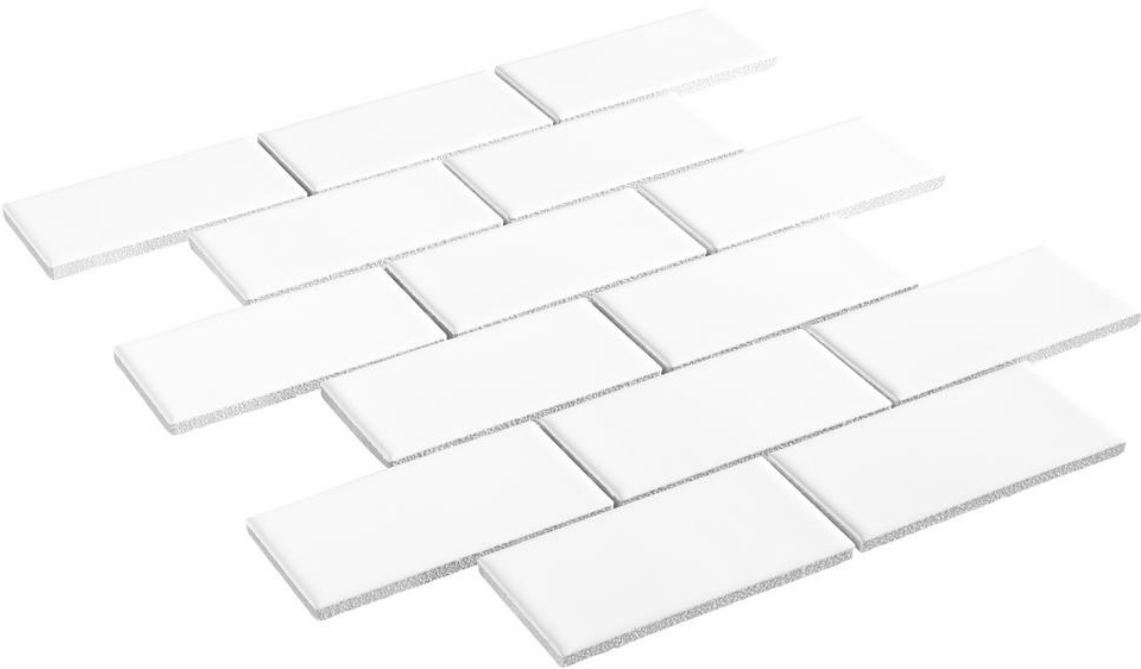

DALTILE RESTORE BRIGHT WHITE 12 IN. X 12 IN. X 6.35 MM CERAMIC MOSAIC WALL TILE (0.83 SQ. FT./ PIECE)



WHIRLPOOL 21 CU. FT. SIDE BY SIDE REFRIGERATOR IN FINGERPRINT RESISTANT STAINLESS STEEL, COUNTER DEPTH



MIELE KM 6360 INDUCTION COOKTOP WITH POWERFLEX COOKING AREA FOR MAXIMUM VERSATILITY AND PERFORMANCE



LG 30 IN. ELECTRIC CONVECTION AND EASYCLEAN WALL OVEN WITH BUILT-IN MICROWAVE IN STAINLESS STEEL



OXTON INDUSTRIAL LOFT GREY STEEL CANVAS COUNTER STOOL - GREY CANVAS



KRAUS STANDART PRO ALL-IN-ONE UNDERMOUNT STAINLESS STEEL 32 IN. SINGLE BOWL KITCHEN SINK WITH FAUCET IN STAINLESS STEEL



D COR LIVING 4-LIGHT MATTE BLACK KITCHEN ISLAND LIGHT CHANDELIER WITH CLEAR GLASS SHADE