



SUSTAINABLE SMALL SPACE RESIDENTIAL DESIGN



DESIGN CONCEPT

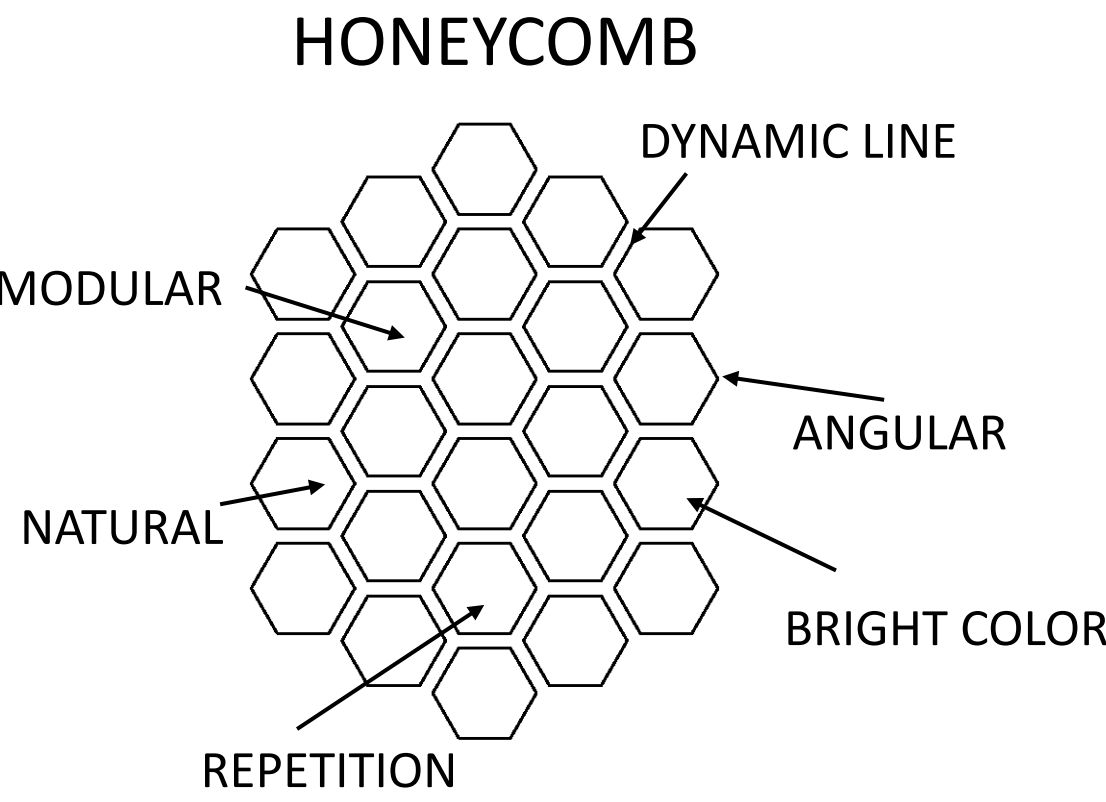


THE STRONG, REPEATING HEXAGON SHAPE IN HONEYCOMB GIVES A MODULARITY THAT ALLOWS MORE TO FIT INTO A SMALLER SPACE. ADDING THE MODULAR IDEA TO ANNA AND LILY'S HOUSE ALLOWS FOR FLEXIBLE SPACES AND FOR MORE SPACE INSIDE OF THE HOME. IT ALSO CONNECTS THEM TO NATURE.

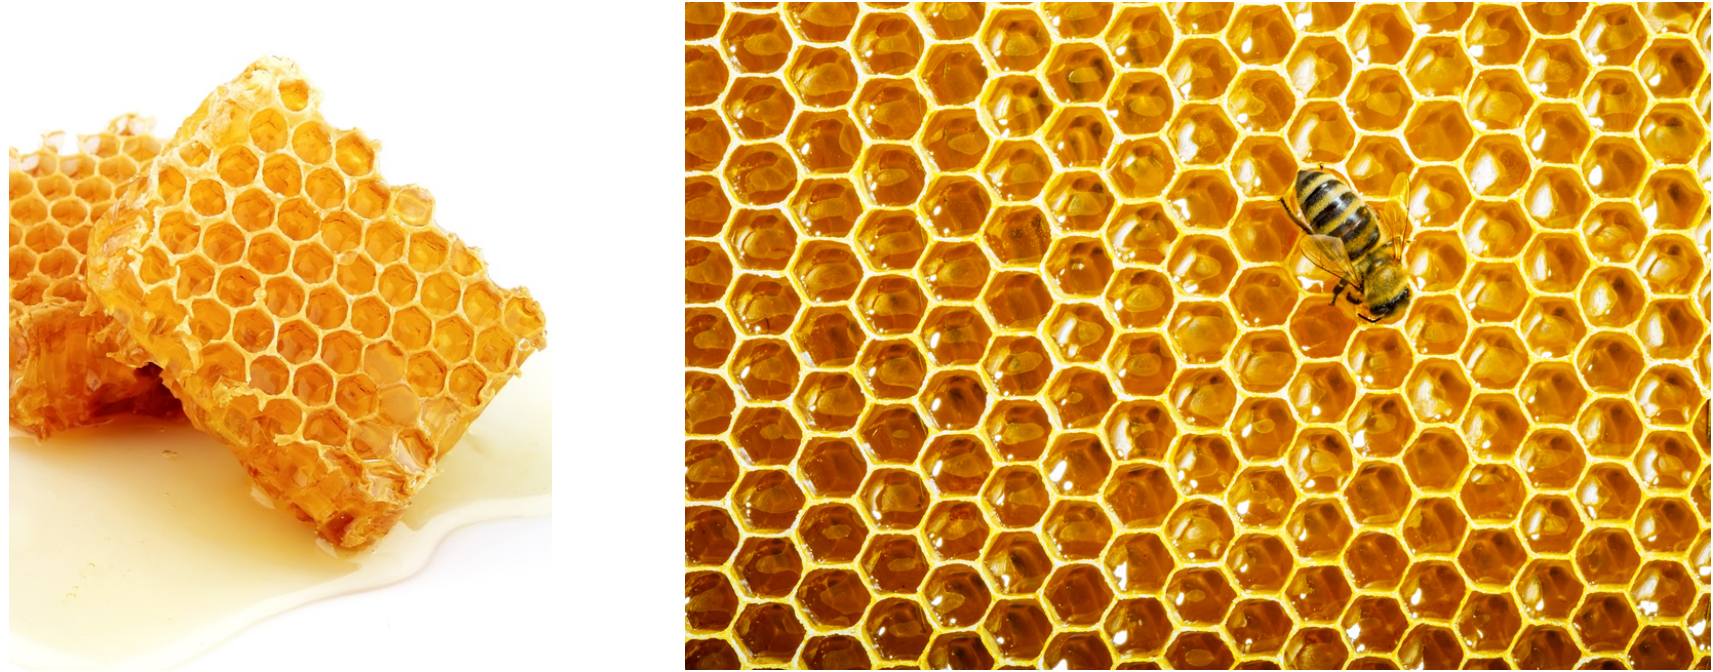

SCHEMATIC DESIGN

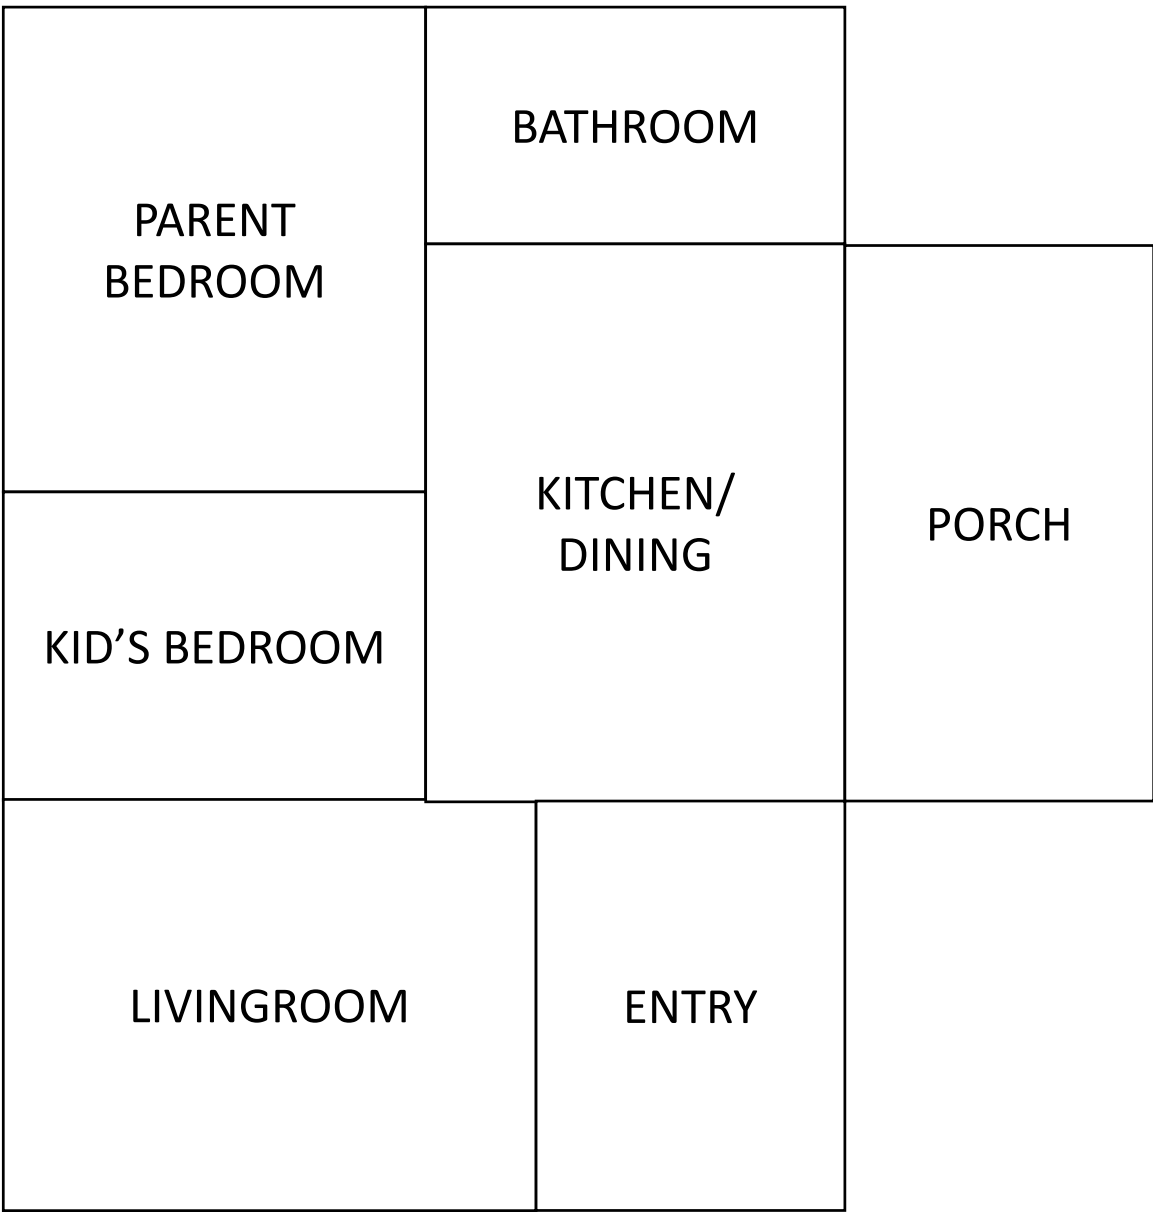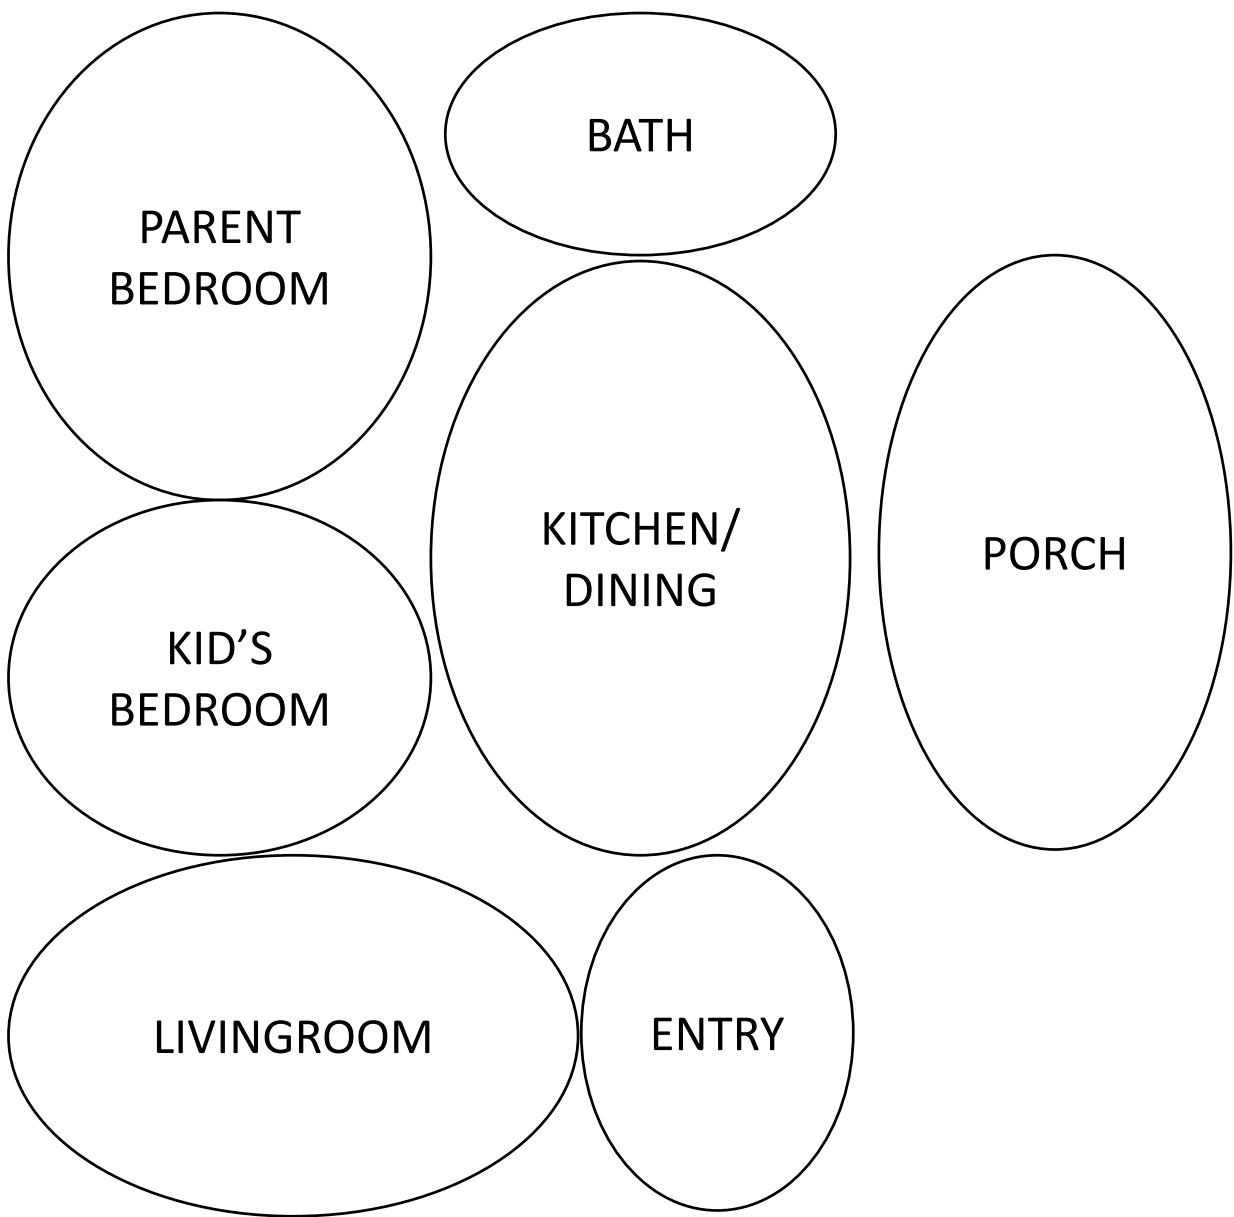

FLOOR PLAN

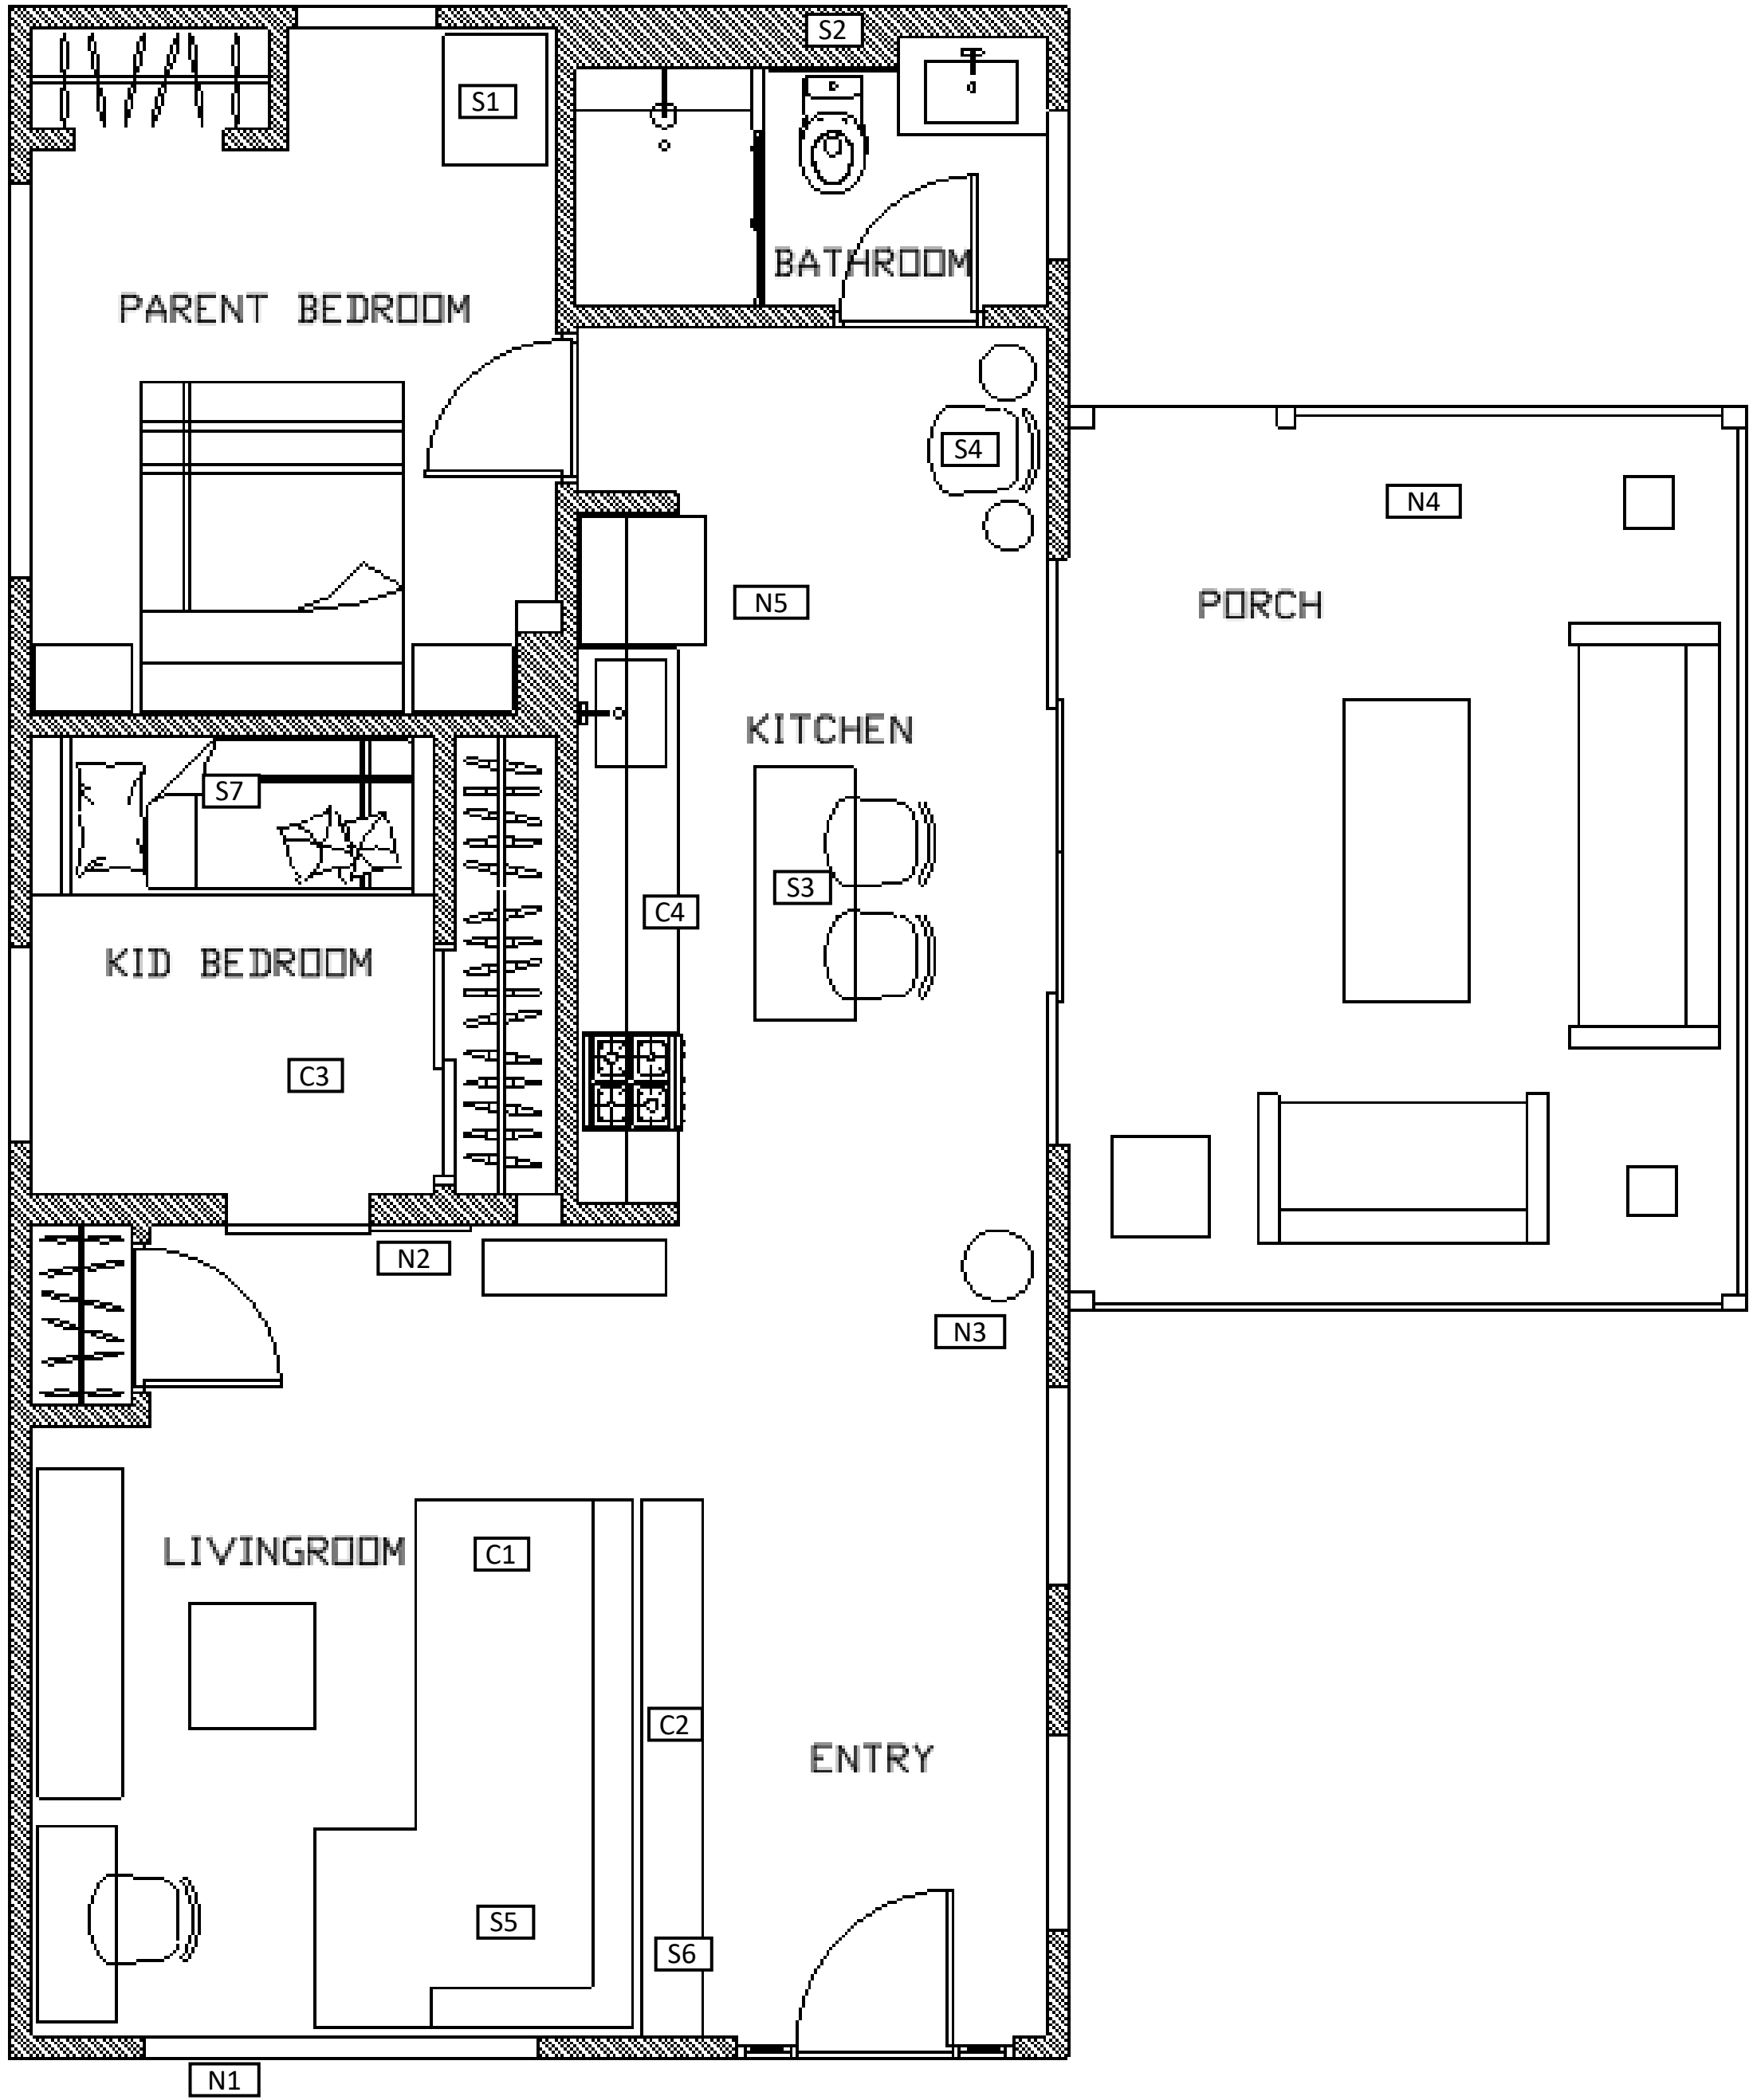


FLOOR PLAN SCALE: 1/4" = 1'-0"


FLOOR PLAN KEY

- NATURE IN DESIGN:
- N1 BIG WINDOWS – NATURAL LIGHT
 - N2 NEUTRAL TONES – WHITE AND WOOD
 - N3 POTTED PLANTS
 - N4 OUTDOOR SPACE
 - N5 ECO-FRIENDLY APPLIANCES
 - N6 LOTUSAN EXTERIOR PAINT
- CONCEPT DESIGN:
- C1 MODULAR COUCH
 - C2 CUBICAL BOOKCASE
 - C3 SMALL ROOMS
 - C4 HEXAGON BACKSPLASH
- SMALL SPACE/UNIVERSAL DESIGN:
- S1 STACKABLE LAUNDRY
 - S2 BUILT IN SHELVES
 - S3 ROLLABLE TABLE THAT FITS UNDER COUNTERS
 - S4 STACKABLE CHAIRS
 - S5 FLEXIBLE MODULAR COUCH
 - S6 BOOKCASE DIVIDER
 - S6 LOFTED BED W/ PLAYSPACE UNDER

SUSTAINABLE SMALL SPACE RESIDENTIAL DESIGN

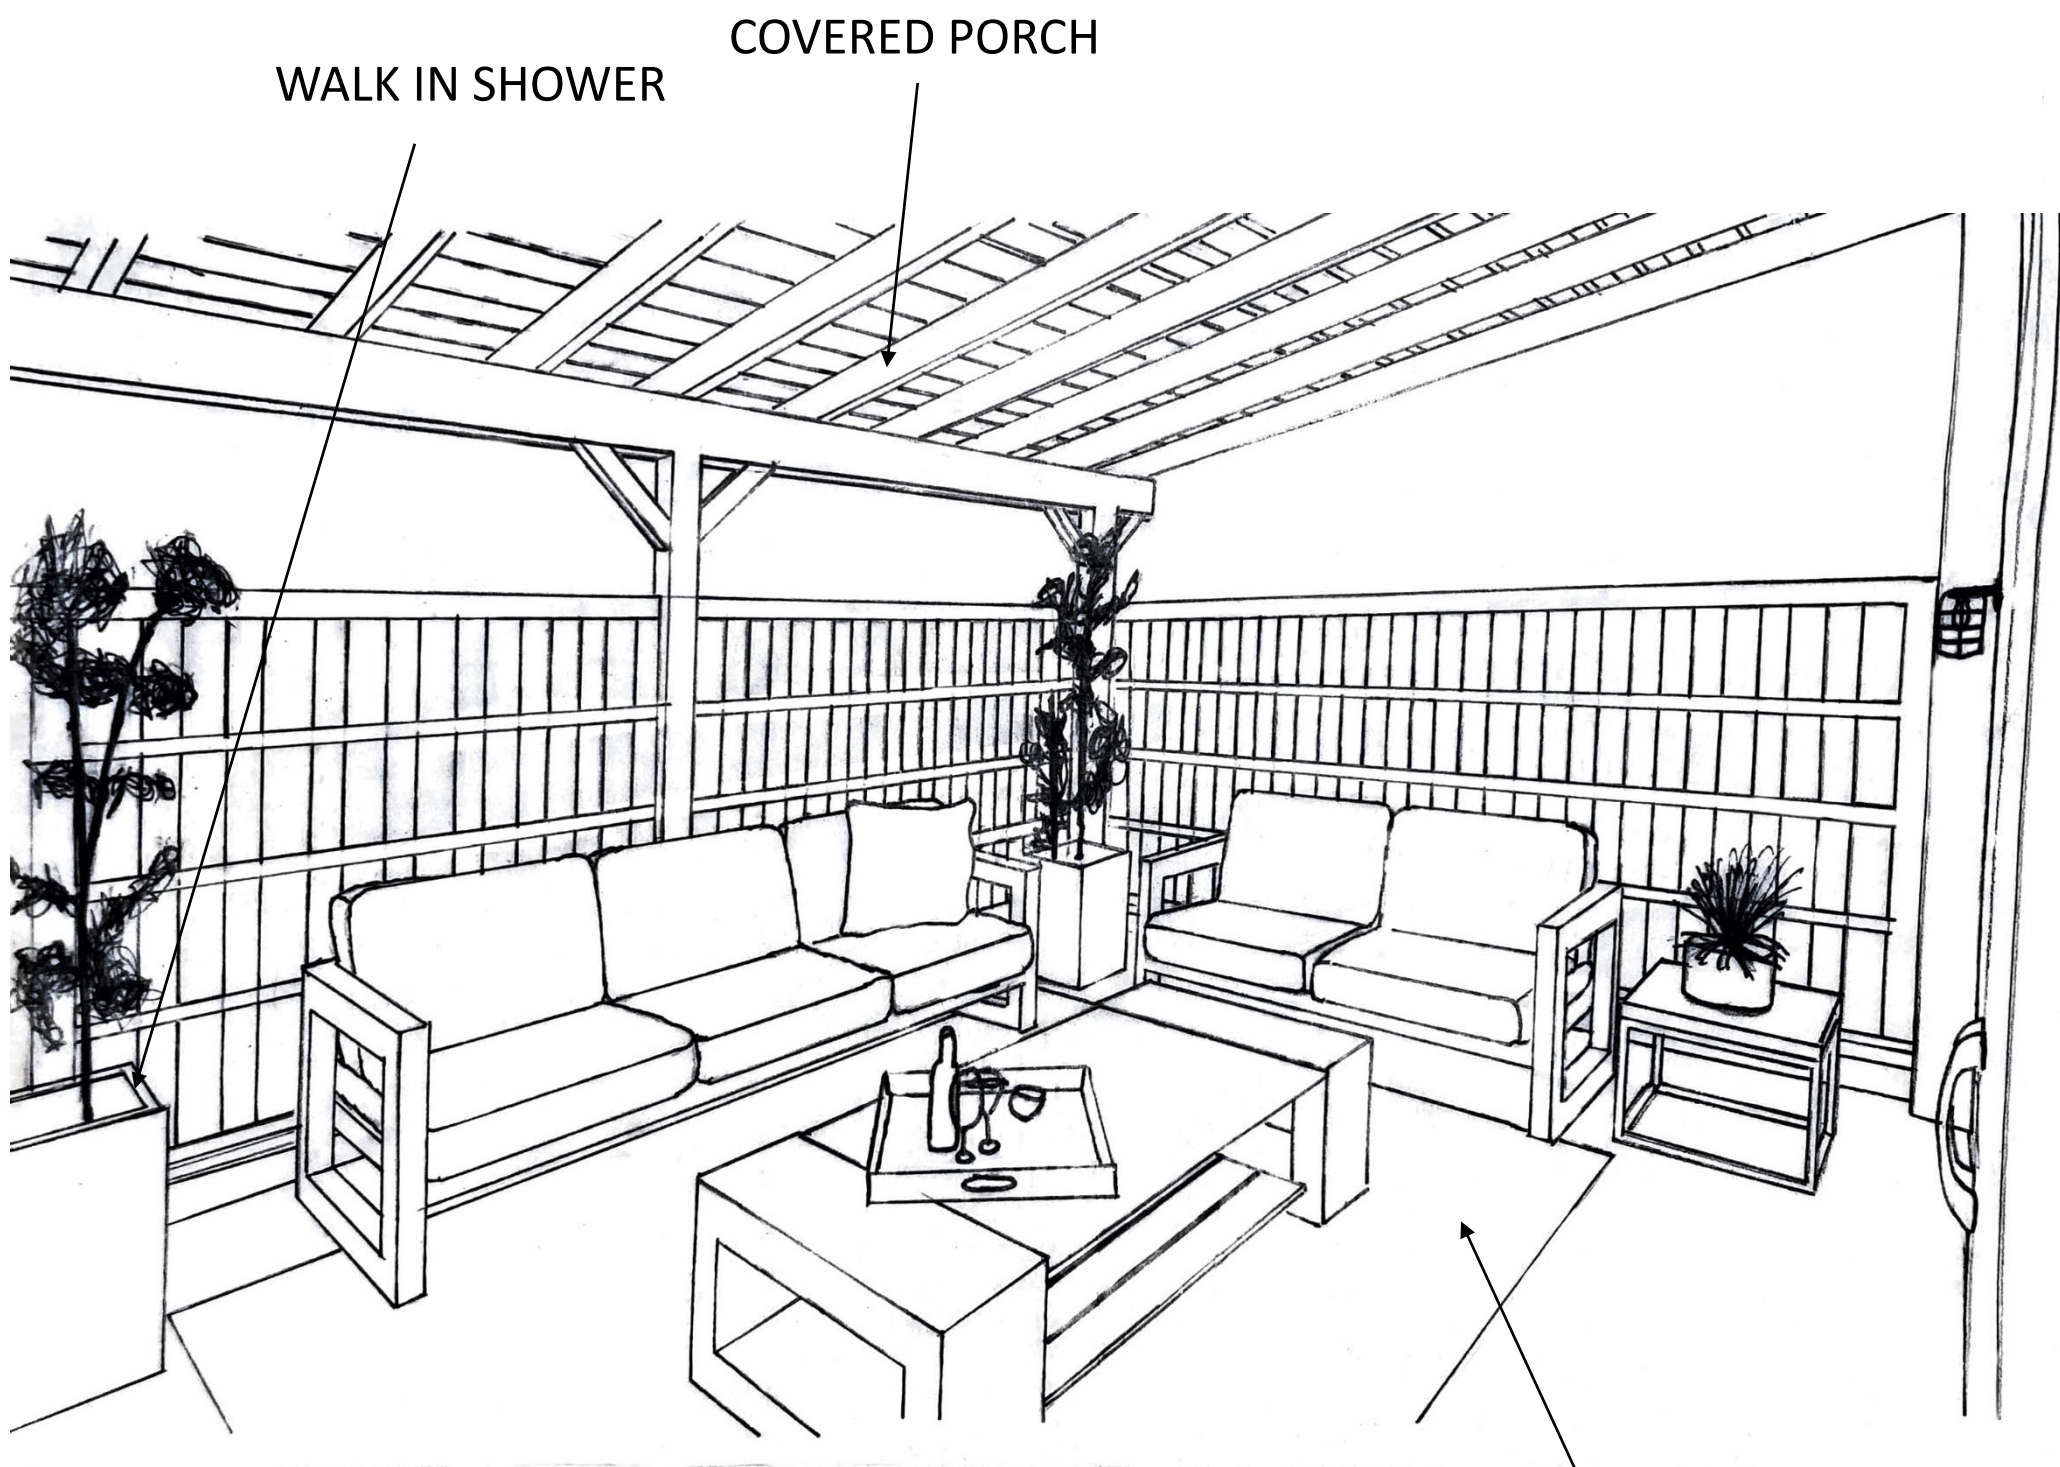

SKETCH OF: PORCH

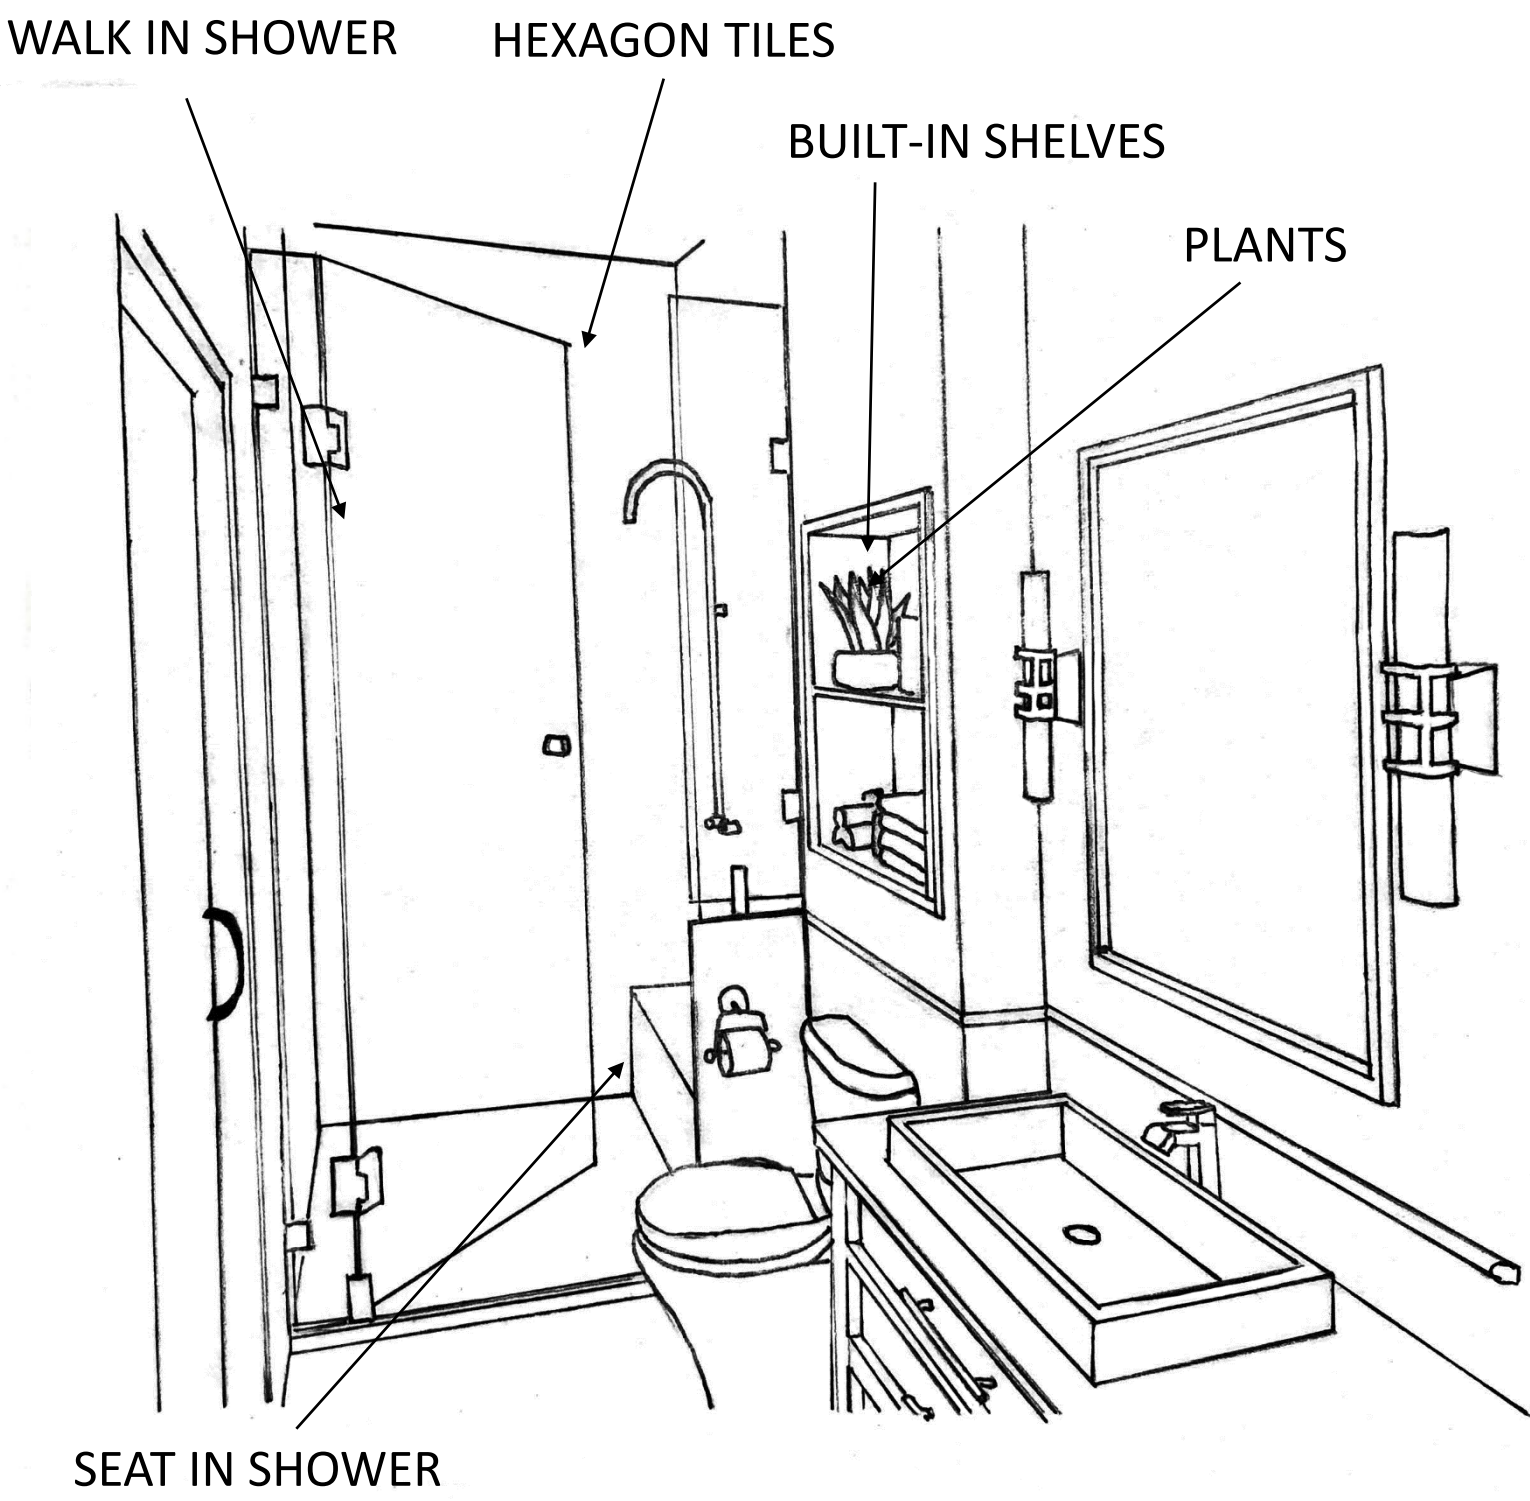

SKETCH OF: BATHROOM



VIEW OF: KITCHEN



VIEW OF: LIVINGROOM

SUSTAINABLE SMALL SPACE RESIDENTIAL DESIGN

LIVINGROOM MATERIALS



"MADE YOU LOOK" TILED AREA
RUGS. FLOR. TILE: 19.7" X 19.7"

1



BALDWIN MODULAR SECTIONAL
COLLECTION. POTTERY BARN. ARMLESS
AND CORNER: 32" x 32" x 27". OTTOMAN:
32" X 32" X 15"

2



KALLAX SHELF UNIT, WALNUT
EFFECT LIGHT GRAY. IKEA. 71
5/8" x 71 5/8 "

3



STREAMLINE SQUARE COFFEE
TABLE – WOOD. WEST ELM. 32" x
32" x 15"

4




LG E9 GLASS 55 INCH CLASS 4K
SMART OLED TV W/AI THINQ. LG.

5



MEXICAN PEDAL LOOM
PILLOW COVER – GRAY
ARROW. VIVA TERRA. 19" SQ.

6

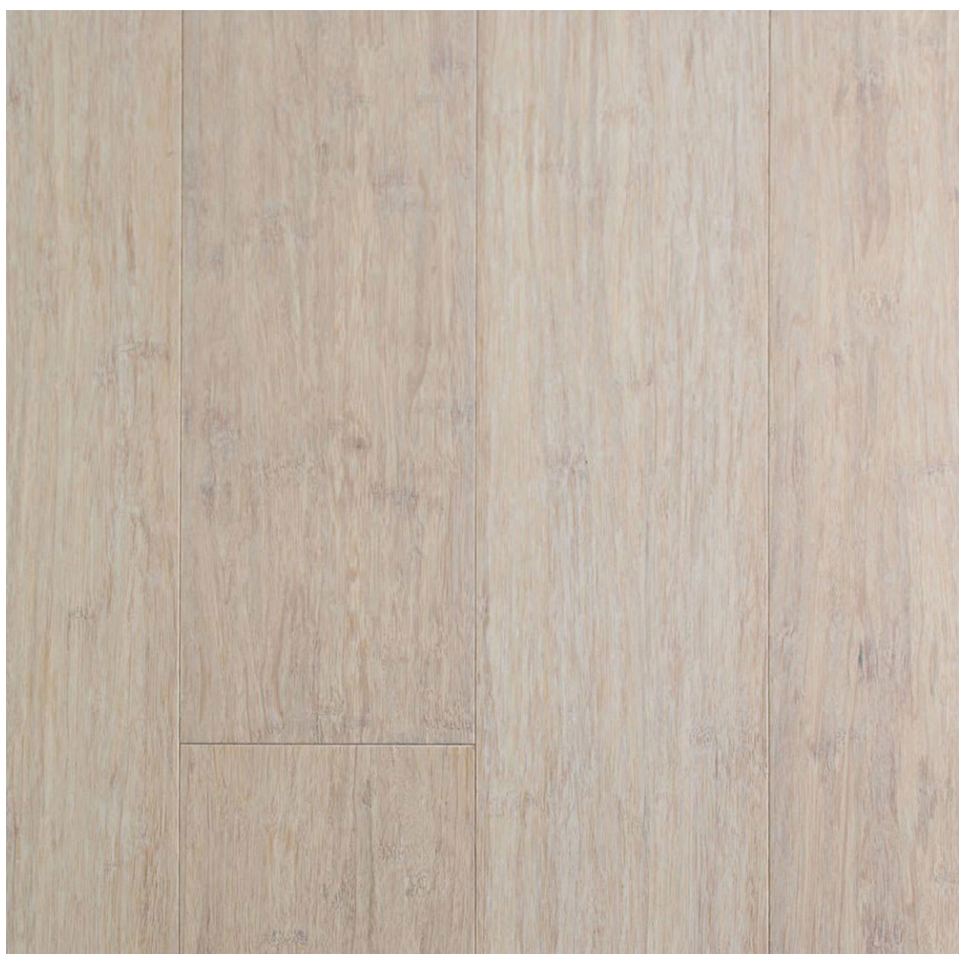

SOLID STRANDWOVEN
BAMBOO – SUMMER BREEZE.
ECOFUSION. 12MM.

7



HARMONY INTERIOR
ACRYLIC LATEX – HEAVENLY
WHITE. SHERWIN-WILLIAMS.

8